






A-A
1: 3

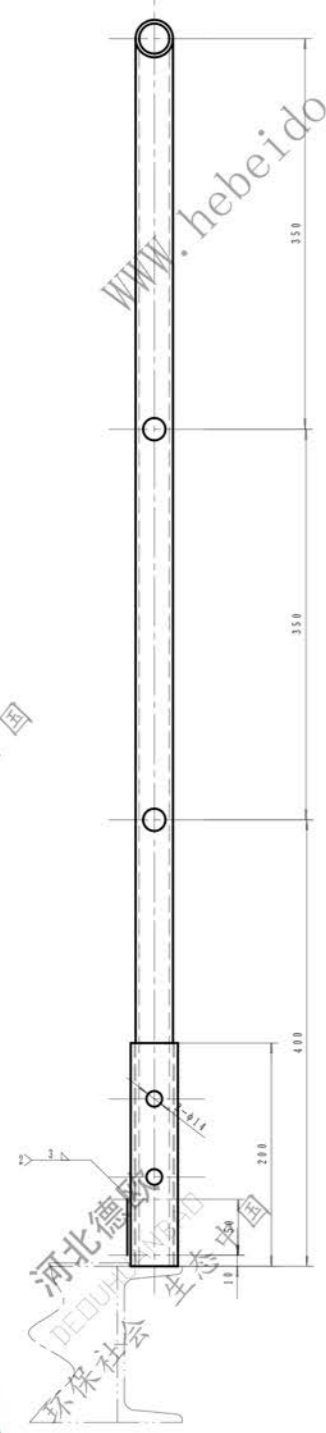


C-C
1: 3

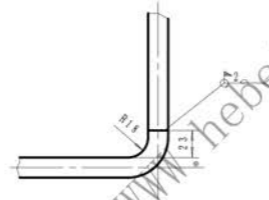


D-D
1: 1

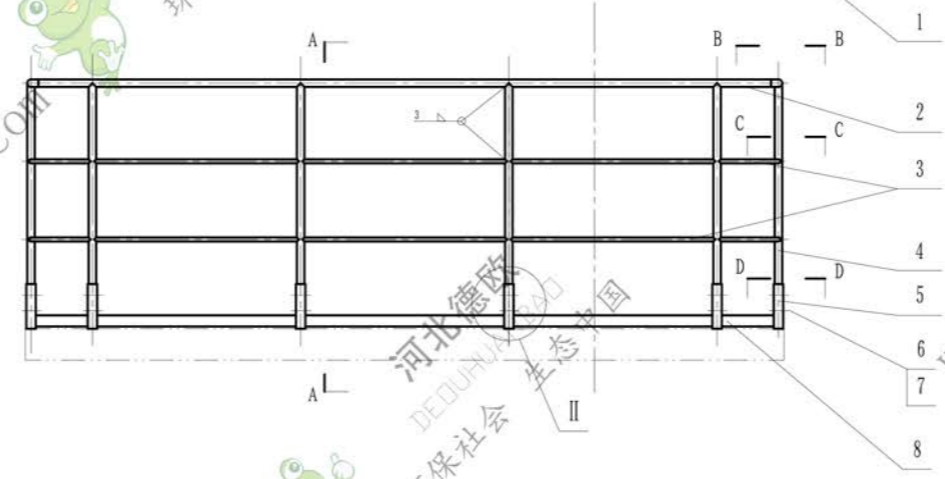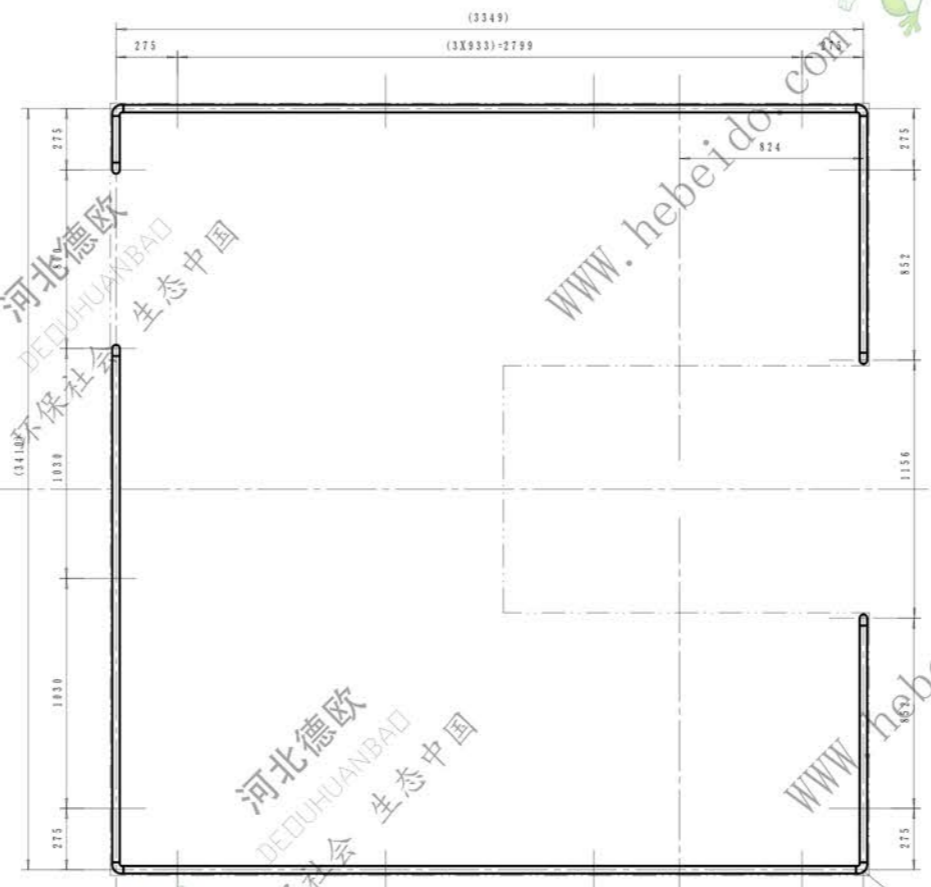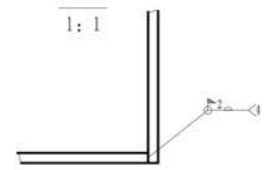

I向
1: 2

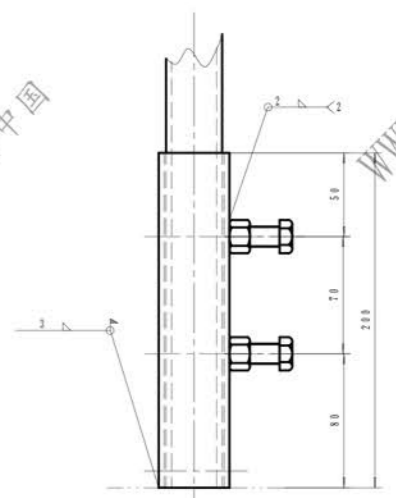

B-B
1: 3

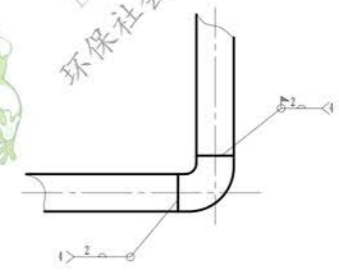

件号	图号	名称	数量	材料	单重 kg	总重 kg	备注
8		栏杆φ3		Q235A	13.23	13.23	L=11.66m
7	GB41-86	螺母M12	32	Q235A	0.016	0.512	
6	GB5780-86	螺栓M12X30	32	Q235A	0.027	0.864	
5	YB234-63	φ32(5/4")钢管	98	Q235A	0.63	11.27	
4	YB234-63	φ25(1")钢管	16	Q235A	2.66	42.56	
3		圆钢φ18		Q235A	46.14	46.14	L=23.12m
2	YB234-63	φ25(1")钢管		Q235A	27.96	27.96	L=11.56m
1		φ32(5/4")弯头		Q235A	0.2	1.6	

标记				结构件		栏杆	
设计	李连城	审核	秦海斌	图样标记	重量	比例	
制图		工艺		1:44.76	1:15		
文件名		图号		共张	第张		NSE300-01-300